



ELEVATION "A"

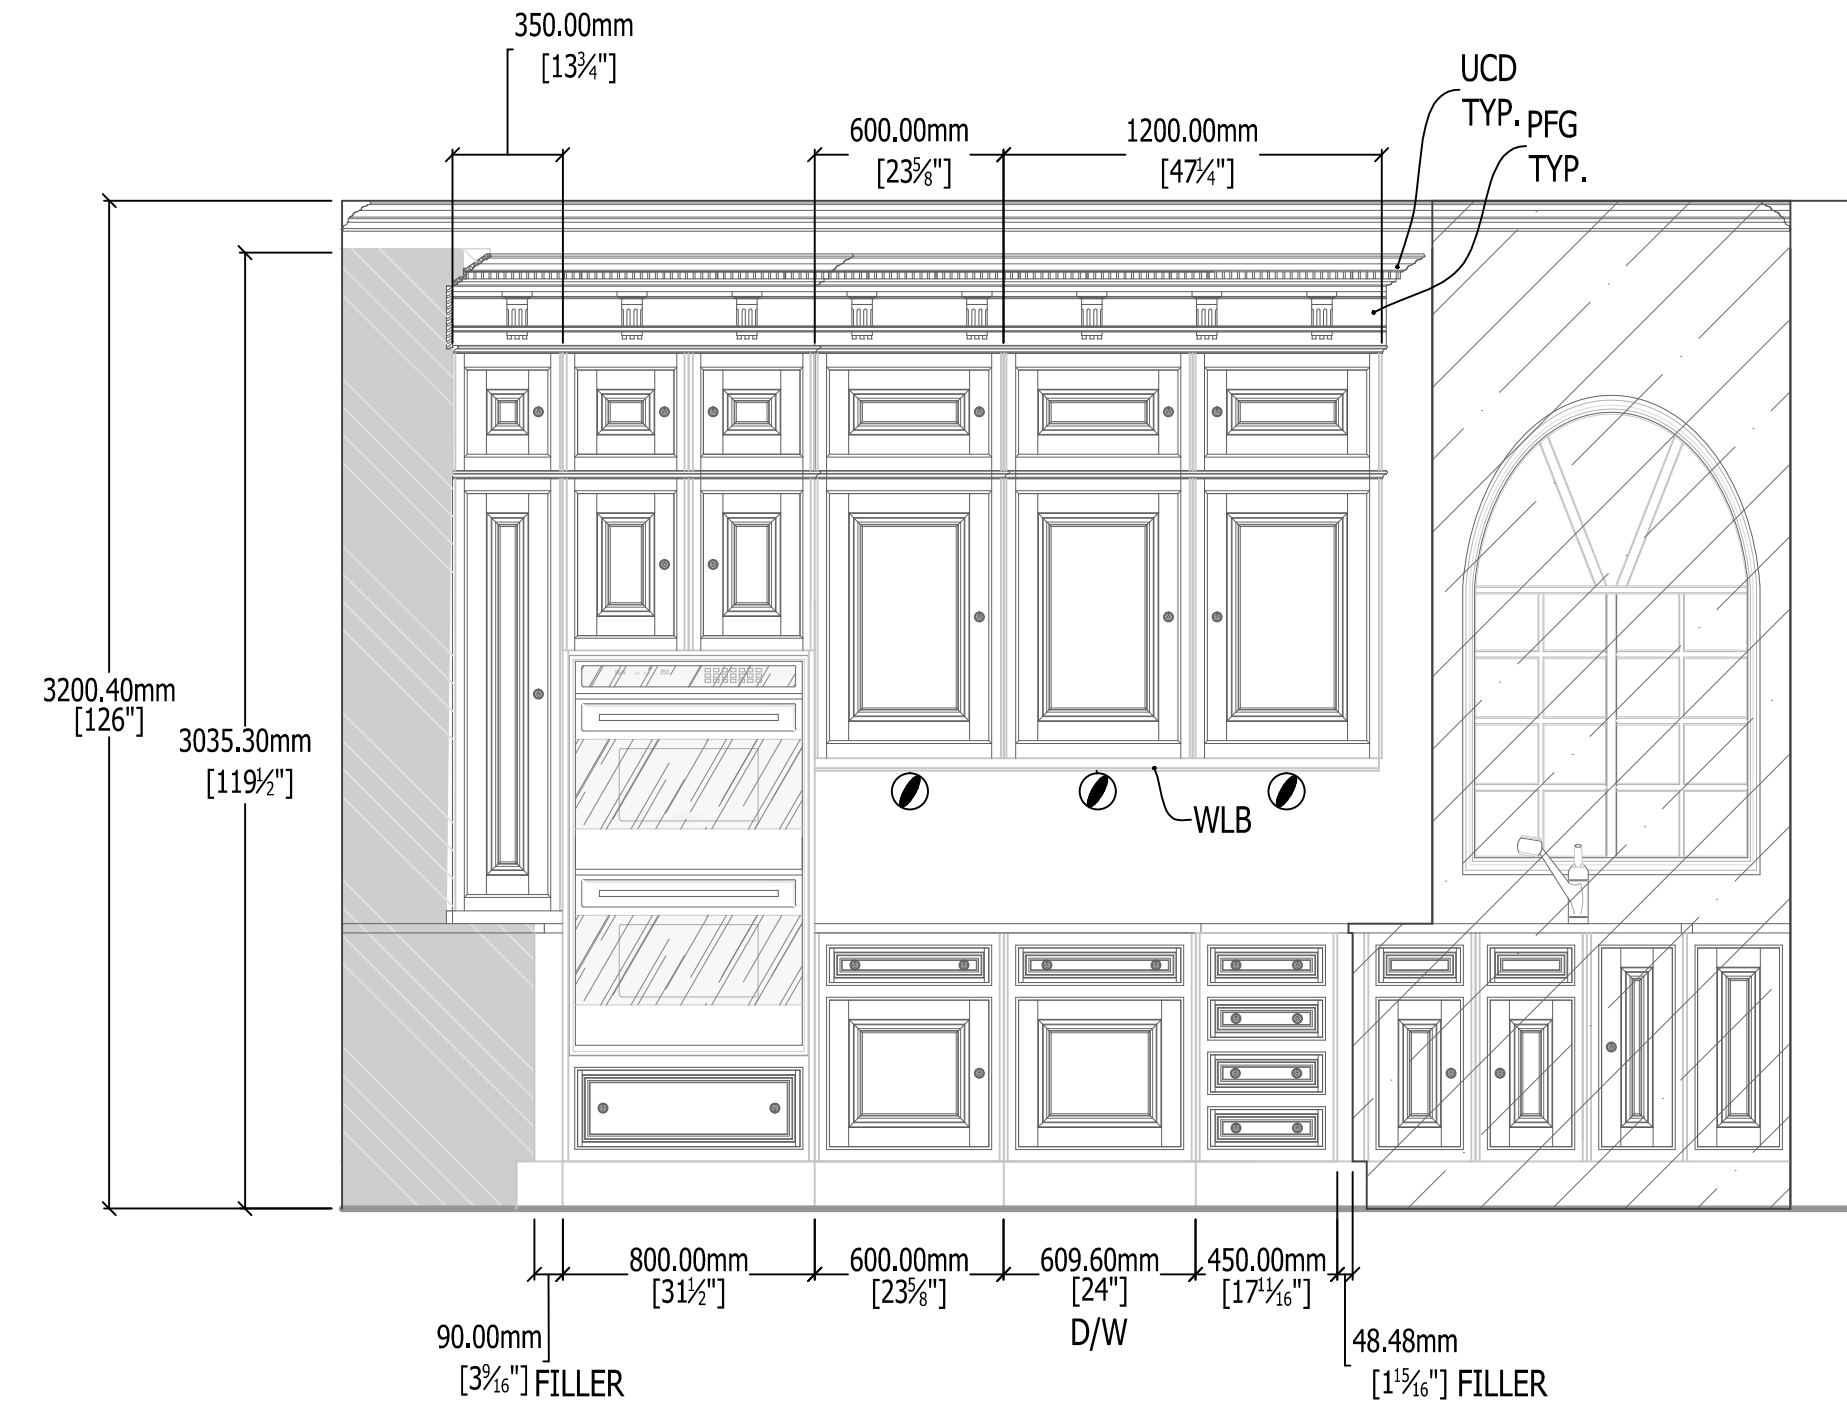


ELEVATION "B"

= PROJECTED ANGLE

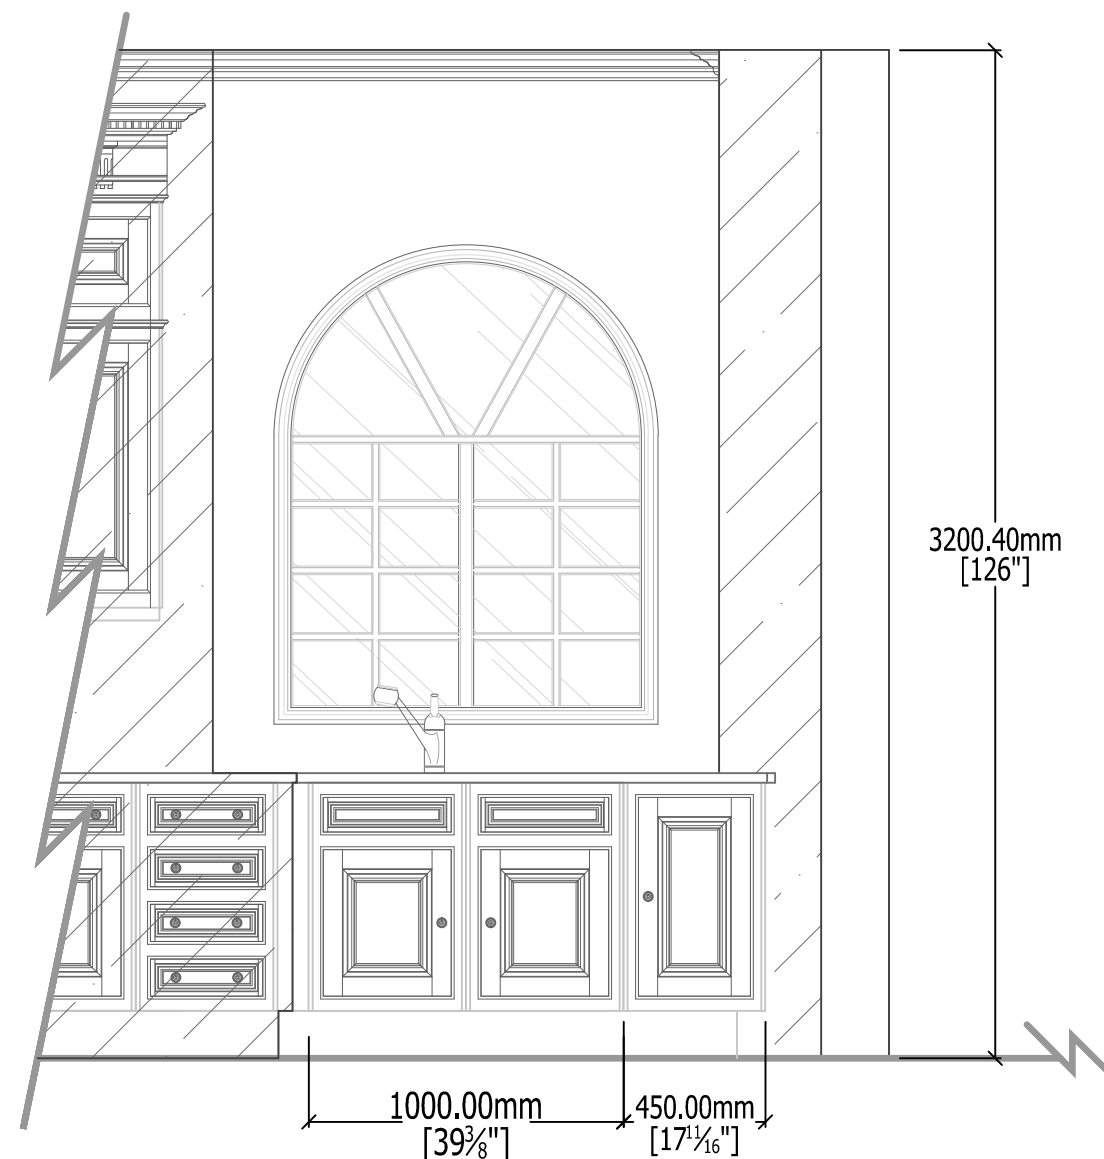


ELEVATION "C"

= PROJECTED ANGLE

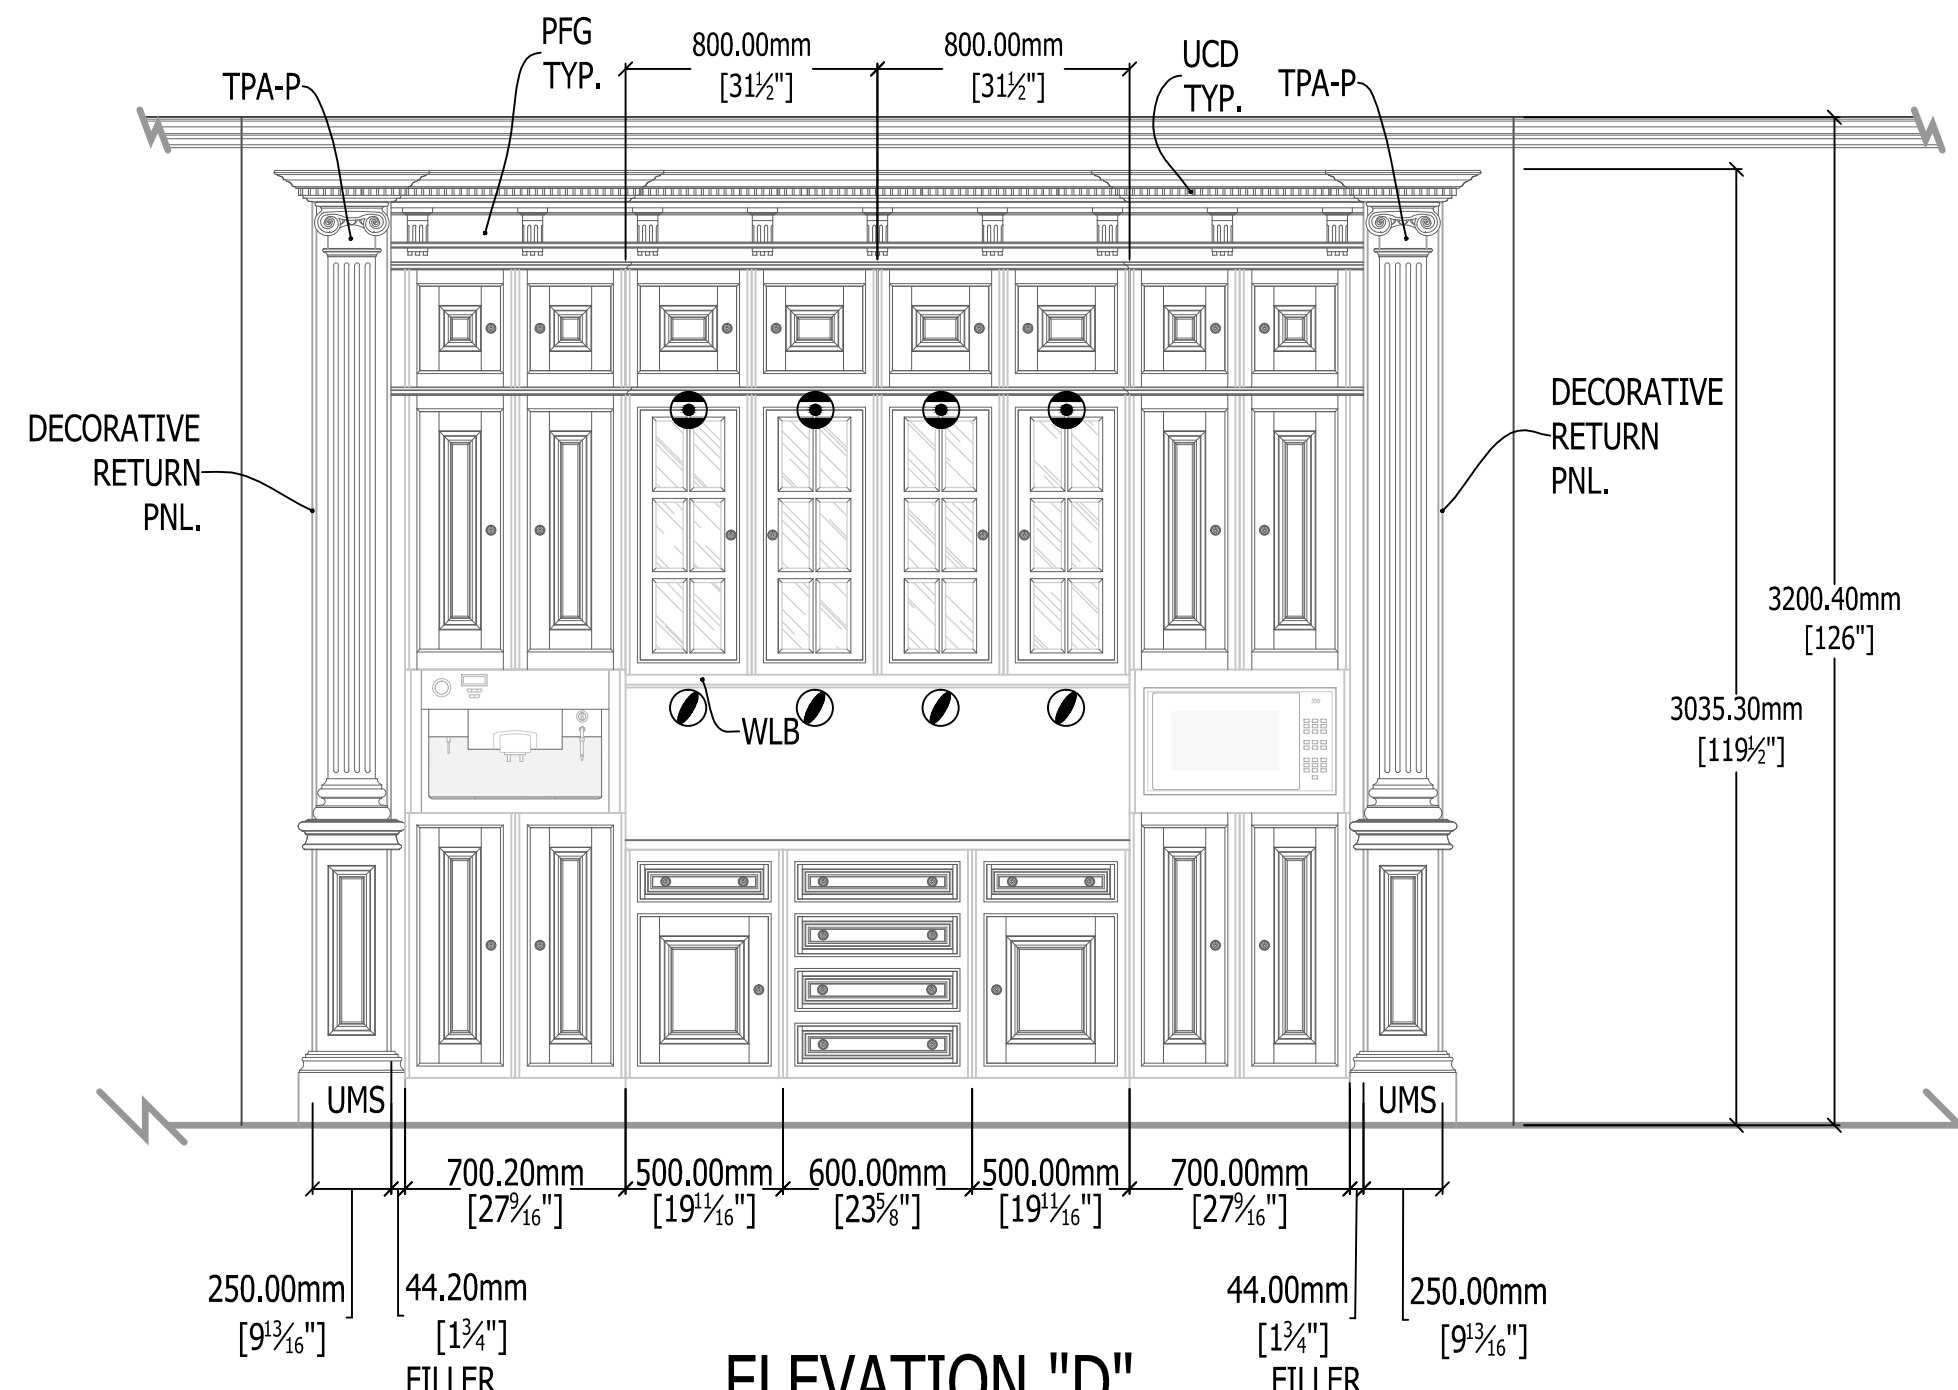

ELEVATION "D"

APPROVED: _____
DATE: _____

 

Client Name: _____
Designed By: _____

Builder:	N/A	N/A
Architect:	N/A	N/A
Designer:		

CABINETRY: MANUFACTURER: _____ BOTTOM: T.B.D.
SERIES: N/A
OVERLAY REVEAL: TOP: N/A
DOOR STYLE: ARCHITECTURAL
DOOR EDGE PROFILE: N/A
DOOR HARDWARE: ANTIQUE NICKEL
DRAWER STYLE: ARCHITECTURAL
DRAWER HARDWARE: N/A
DRAWER HARDWARE: ANTIQUE NICKEL
SPECIES: N/A
FINISH: PAINTED
SHEEN: N/A
GLAZE: NONE
SPATTERING: N/A
SPECIAL NOTES: NONE

CEILING HEIGHT: 10' - 6"
BUILD-TO HEIGHT: 9' - 1 1/2"
FLOORING: HARDWOOD

GENERAL NOTES: _____

CROWN MOLDING: U.C.D.
LIGHT RAIL MOLDING: W.L.B.
TOE KICK STYLE: U.P.L.
MISCELLANEOUS MOLDINGS: U.S.K. - U.B.S. - U.M.S.

FIXTURES:
MAIN SINK #1: BLANCO #40298-SS
MAIN FAUCET #1: ROHL A1679 LMWS APC
ISLAND SINK #2: BLANCO SS
ISLAND FAUCET #2: ROHL A3608 LMWS APC
BUTLER'S PANTRY SINK: BLANCO #40247 SS
BUTLER'S PANTRY FAUCET: ROHL 1420LM APC

APPLIANCES:
REFRIGERATOR: SUBZERO 736TR
FREEZER: SUBZERO 736FT1
OVEN: WOLF D30 -25"
RANGETOP: WOLF RT48GG
HOOD/VENTILATION: WOLF PL S22212
HOOD/BLOWER: WOLF R01642EXTERNAL
MICROWAVE: MIELE M8260-1 W/TRIM KIT
DISHWASHER: [2] - MIELE G2183SCVI
GARBAGE DISPOSAL: 1 - 1 1/2HP 1 - 1 3/4 HP
COFFEE MAKER: MIELE CVA4062 W/TRIM KIT

BUTLER'S PANTRY APPLIANCES:
UNDER COUNTER ICE: SUBZERO UC-15I
UNDER COUNTER REFRIGERATOR: SUBZERO UC-24R-LH

REVISIONS	DATE	DESCRIPTION
08.29.10		
10.16.10		

ROOM NAME/NUMBER: _____
KITCHEN
APPROVED: _____ DATE: _____
DRAWN BY: G.R.S. DATE: 08.16.10 SCALE: 1/2"=1'-0"
SHEET NAME: KIT ~ ELV. PAGE: K1.3 OF 4